

RESOLUTION NO. R-52-2025

A RESOLUTION OF EAGLE MOUNTAIN CITY, UTAH, AUTHORIZING THE DISPOSAL OF SIGNIFICANT CITY-OWNED REAL PROPERTY PURSUANT TO EAGLE MOUNTAIN MUNICIPAL CODE CHAPTER 3.30

PREAMBLE

WHEREAS, the City Council of Eagle Mountain City, Utah is a public body with the authority to dispose of real property pursuant to the Eagle Mountain Municipal Code; and

WHEREAS, EMMC 3.30.060 provides the process for the disposal of significant real property, including a requirement for public notice, a public hearing, and evaluation by City staff and departments; and

WHEREAS, the City has received an application to dispose of parcel 59:044:0015, 2.15 acres, in exchange for the City taking possession of Parcel A, 2.32 acres, in the Marketplace at Eagle Mountain Town Center Preliminary Plat, Phase 4; and

WHEREAS, the exchange of property is identified in The Marketplace at Eagle Mountain Town Center Development Agreement, Paragraph 6, and

WHEREAS, City staff has reviewed the application and recommends the disposal; and

WHEREAS, all public notice requirements under EMMC 3.30.060 have been met, and

WHEREAS, the City Council held a public hearing on this matter and finds it in the best interest of the City and community to dispose of the Subject Property under the terms described below.

NOW, THEREFORE, be it resolved by the City Council of Eagle Mountain City, Utah, as follows:

1. The City Council hereby authorizes the disposal of parcel 59:044:0015, 2.15 acres, in exchange for the City taking possession of Parcel A, 2.32 acres, in the Marketplace at Eagle Mountain Town Center Preliminary Plat, Phase 4, as presented by City staff, as determined and approved by Council and depicted in Exhibit A.

This resolution shall become effective immediately upon its passing.

ADOPTED by the City Council of Eagle Mountain City, Utah, this 15th of July 2025.

EAGLE MOUNTAIN CITY, UTAH


Tom Westmoreland, Mayor

ATTEST:


Lacie Messerly
Deputy Recorder



CERTIFICATION

The above Resolution was adopted by the City Council of Eagle Mountain City, Utah on the 15th day of July, 2025.

Those voting yes:

☒ Donna Burnham

☒ Melissa Clark

☒ Jared Gray

☐ Rich Wood

☒ Brett Wright

Those voting no:

☐ Donna Burnham

☐ Melissa Clark

☐ Jared Gray

☐ Rich Wood

☐ Brett Wright

Those excused:

☐ Donna Burnham

☐ Melissa Clark

☐ Jared Gray

☒ Rich Wood

☐ Brett Wright

Those abstaining:

☐ Donna Burnham

☐ Melissa Clark

☐ Jared Gray

☐ Rich Wood

☐ Brett Wright





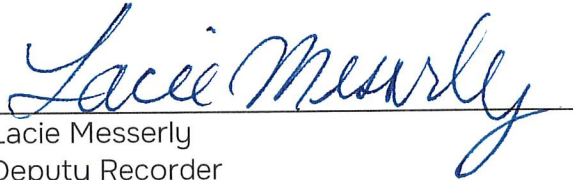

Lacie Messerly
Deputy Recorder

Exhibit A

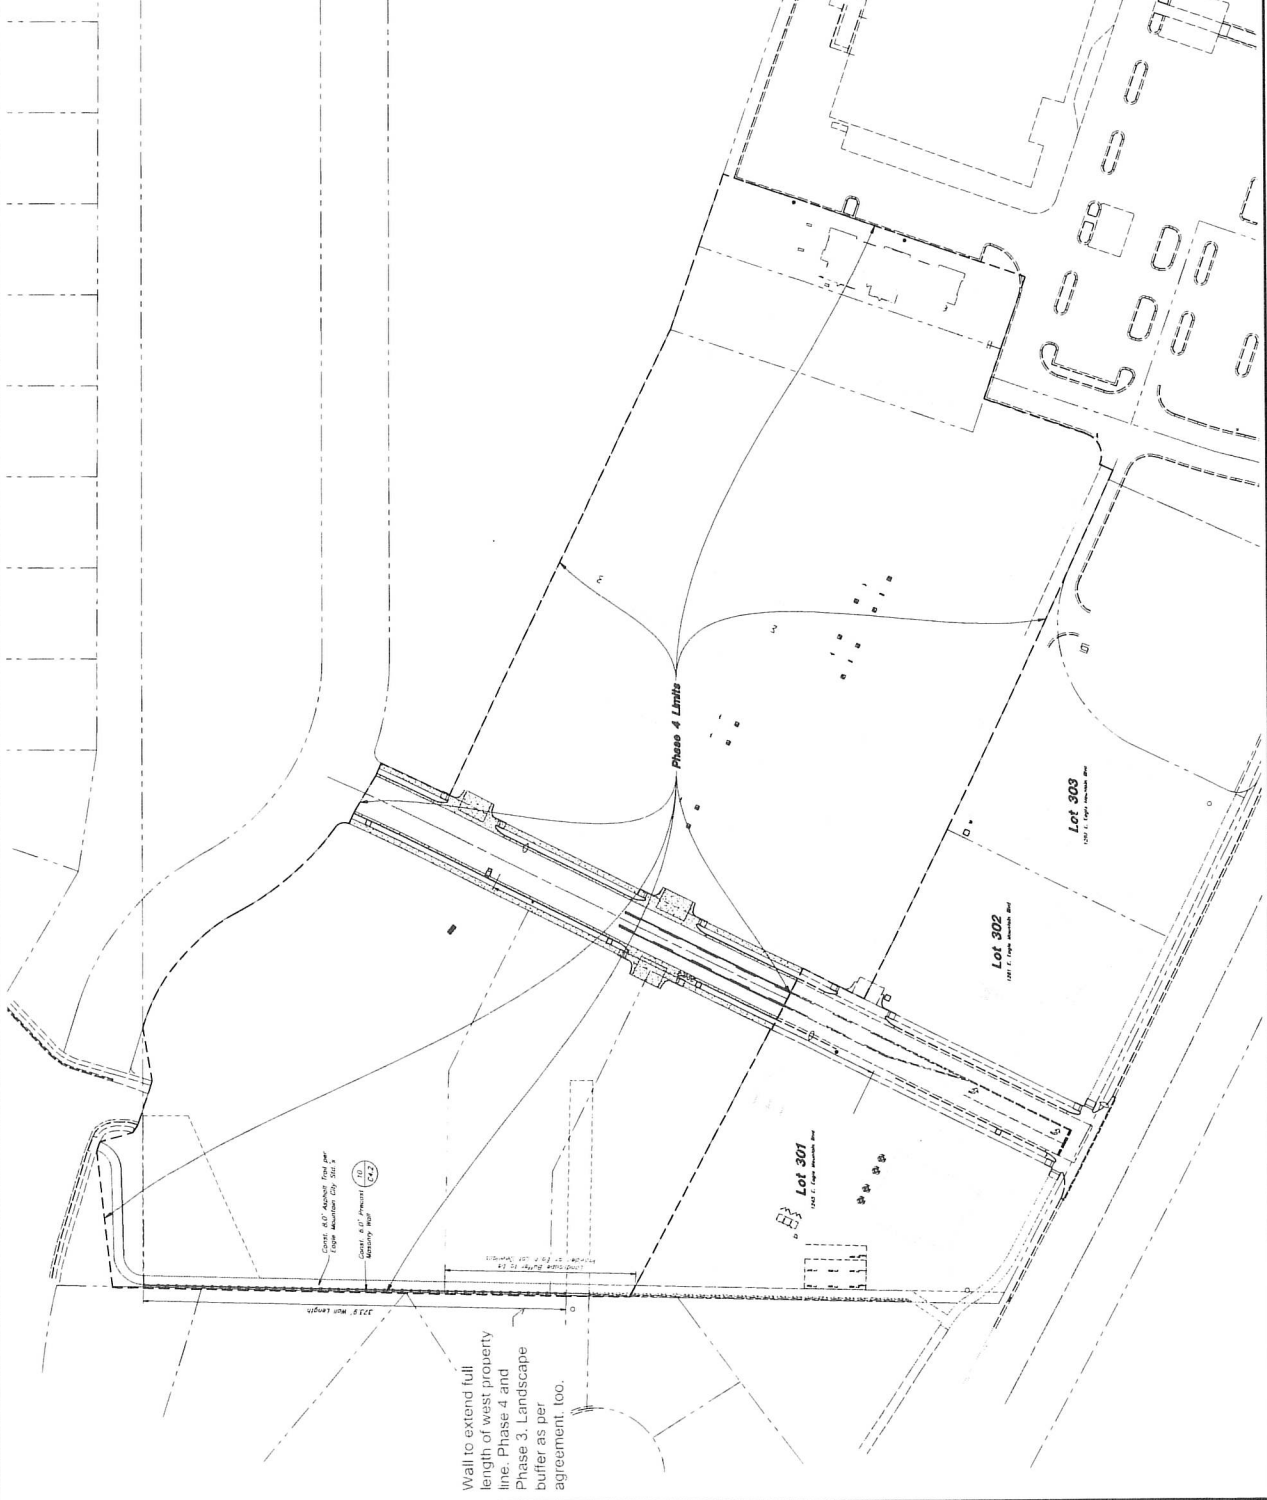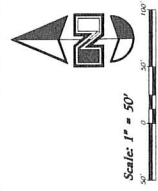

General Site Notes:

1. All dimensions are to base of curb unless otherwise noted.
2. All existing and proposed curbs to be installed as shown by the New Plans.
3. All existing, electrical crosses and flag poles to be located at each driveway in shown on the plans and shown on the New Plans.
4. Guard rail installation at all points where curb abuts sidewalk, see details.
5. Constructive curb placed outside driving in the direction of vehicle travel where possible.
6. Limits of impervious/obstructed areas shown on the plans may not be exact, discretion is at the contractor's responsibility to determine the impact and location of the curb and sidewalk. The contractor shall determine the area of construction impact. The contractor is responsible to restore the area of construction impact to the original condition of the site. The contractor shall be responsible for the control and

Conclusions Summary Notes

Construction Survey Note:

The Construction Survey Layout for this project will be provided by Anderson Mathien & Associates. The Layout Proposal and Professional Services Agreement will be provided to the General Contractor(s) for inclusion in base bids. The Survey Layout proposal has been broken out into Building Costs and Site Costs for use in the Site Work Bid form.

Control Syst



PRIVATE ENGINEER'S NOTICE TO CONTRACTORS:

The Contractor agrees that he shall assume and complete responsibility for job site conditions during the course of construction at this project, including safety of persons and property that the requirement shall apply continuously and not be limited to normal working hours, and that the contractor shall defend, indemnify and hold the owner and the engineering firm harmless for any liability arising from the engineering connection with the performance of work on this project, excepting for liability arising from the sole negligence of the owner or the engineer.

Overall Site Plan

Phase 4 (ca)

Apple Mountain Boulevard & Pony Express Parkway




26 Jun, 2025

ET NO. **G1.1**

ET NO. **G1.1**




igned by: SP
lled by: JW
ent Name:
EM Commercial, LLC
34078 DR






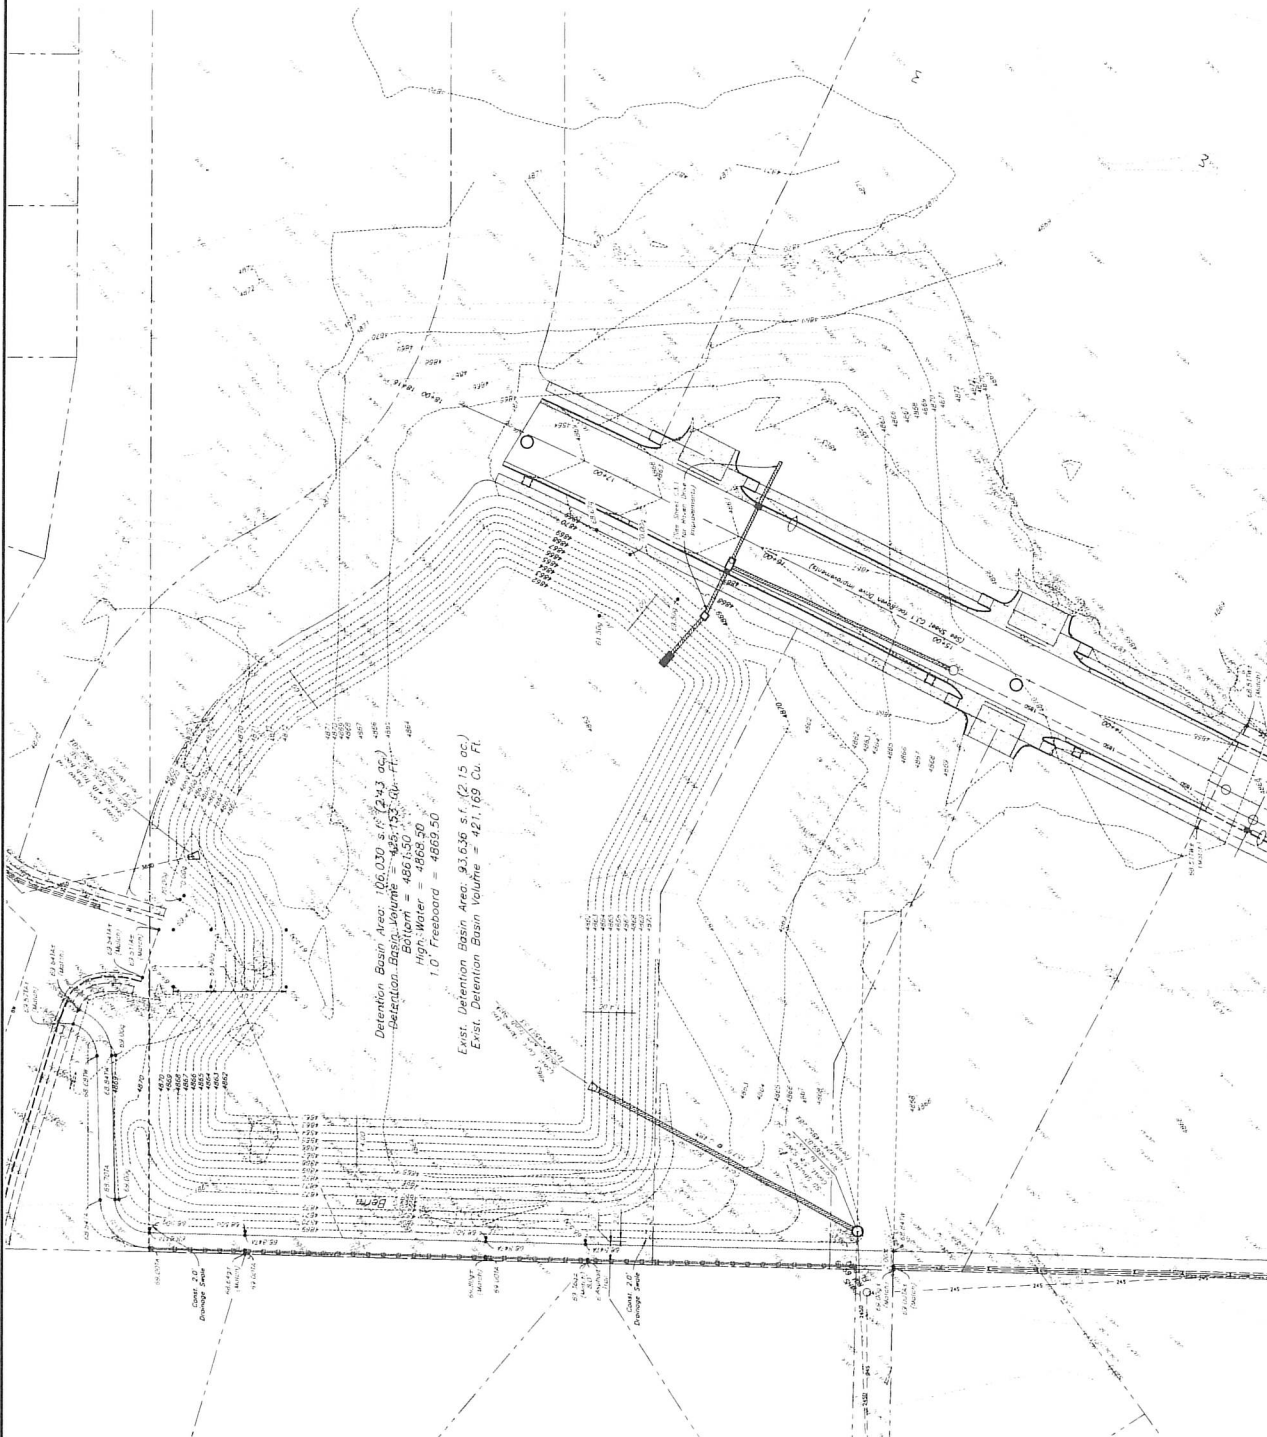


General Grading Notes:

- [illegible]

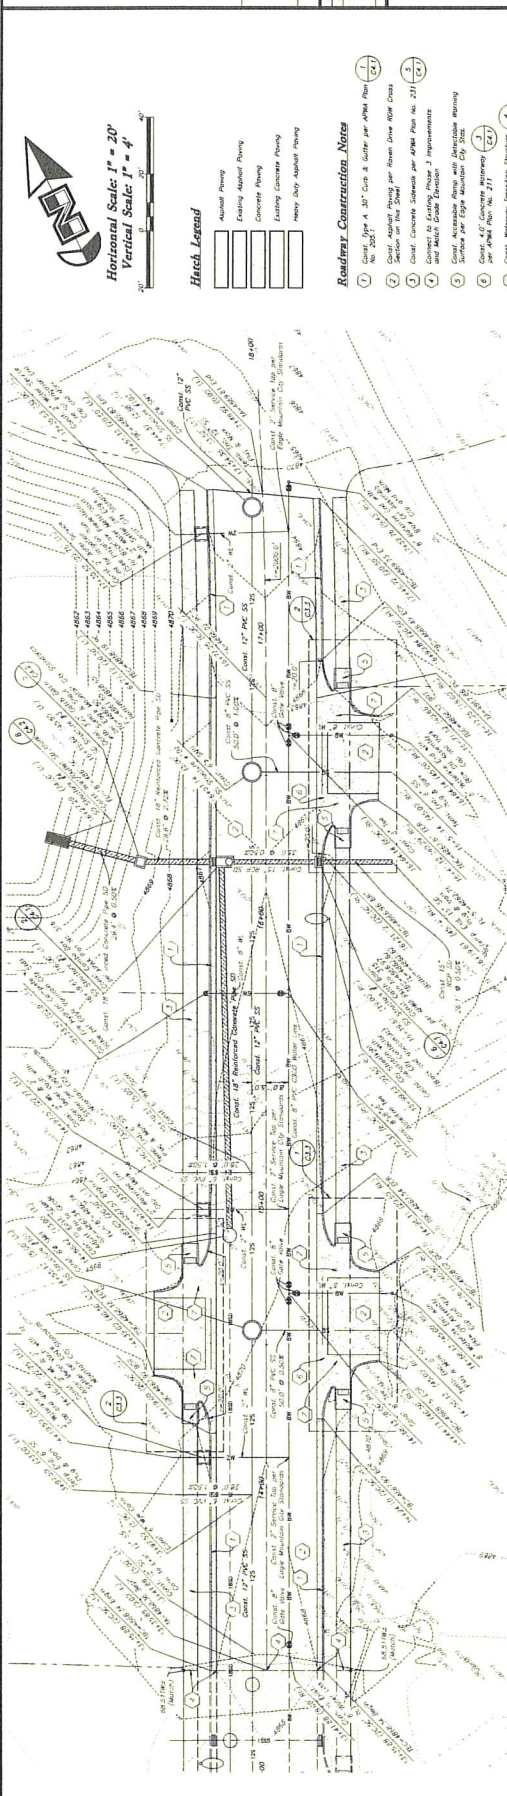

Raven Drive

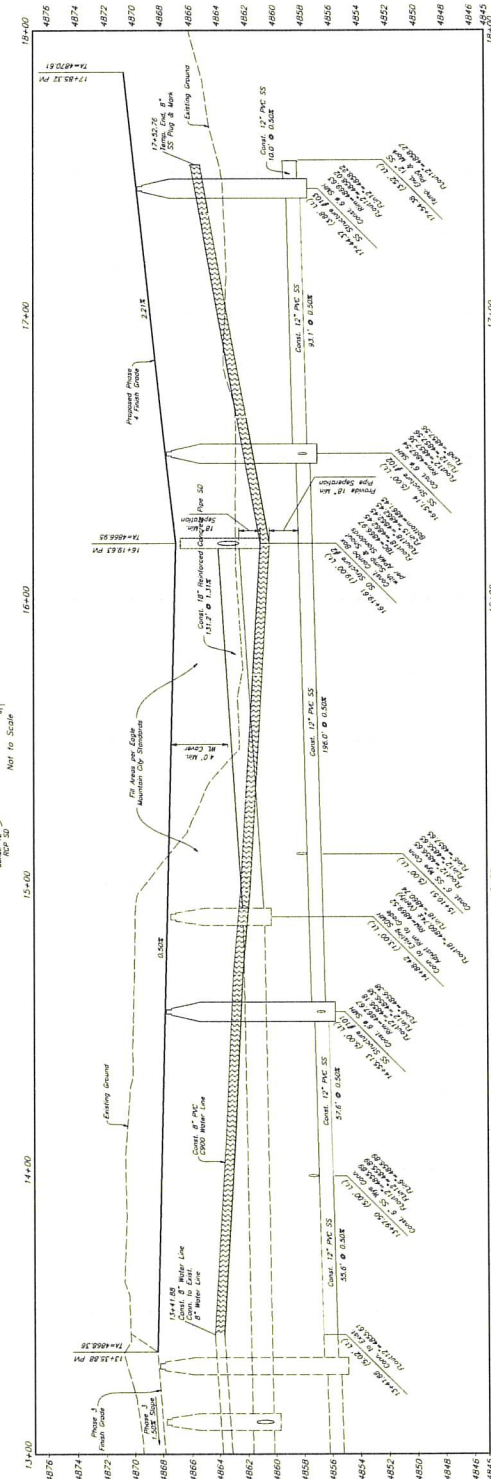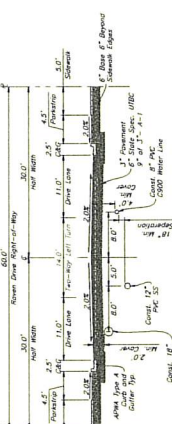

Profile View

Plan & Profile

The Marketplace at Eagle Mountain Town Center Phase 4

Eagle Mountain, Utah


AMM

24-0000-00

26 Jun 2025

C3.1

26 Jun 2025

C3.1

24-0000-00

26 Jun 2025

C3.1

Horizontal Scale: 1" = 20'

Vertical Scale: 1" = 4'

Hatch Legend









Apple Mountain Boulevard & Pony Express Parkway

(801) 521-8529 • AlVaenguesting.net


[illegible]


	Asphalt Paving
	Existing Asphalt Paving
	Concrete Paving
	Heavy Duty Asphalt Paving

1 Const. 8" White Stripe
2 Const. 4" Double Yellow Stripe
3 Const. Double 4" Solid & Broken Yellow Stripe
4 Const. Directional Arrows per MUTCD

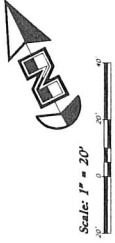

	26 Jun, 2025	SHEET NO.
		C3.3

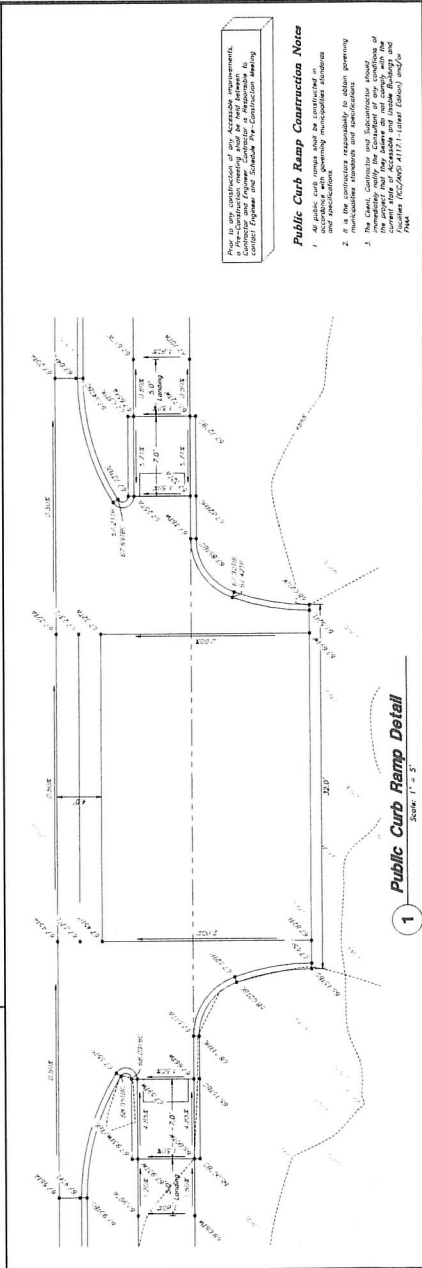

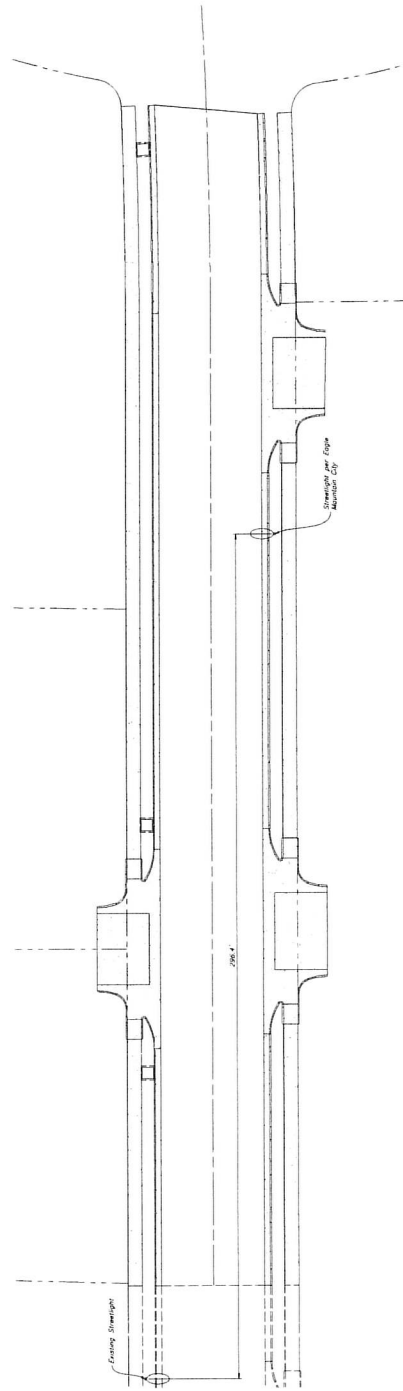

Streetlight Plan Plan

Eagle Mountain Town Center Phase 4

Eagle Mountain Town Center Phase 4

Logie Mountain Boulevard & Pony Express Parkway
Logie Mountain, Utah




26 Jun, 2025

SHEET NO.

C3.4



1801) 521-8529 • ALW@engineering.net

24-07A PP

Designed by: SP







Scale: 1" = 20'

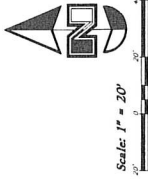


2010 North Redwood Road, Salt Lake City, Utah 84116
(801) 521-8529 - ANS@nuclearnet.net

[illegible]


7

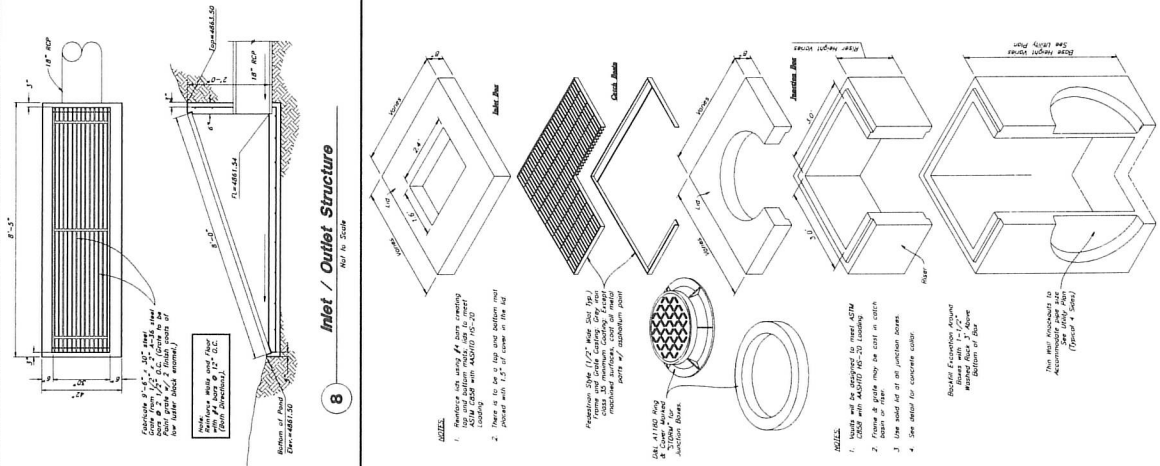


10

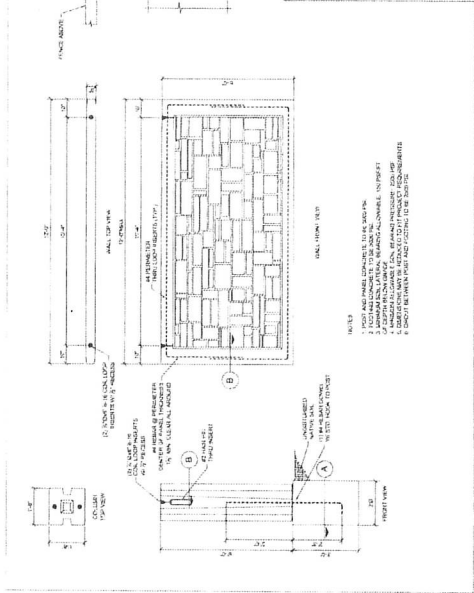

9

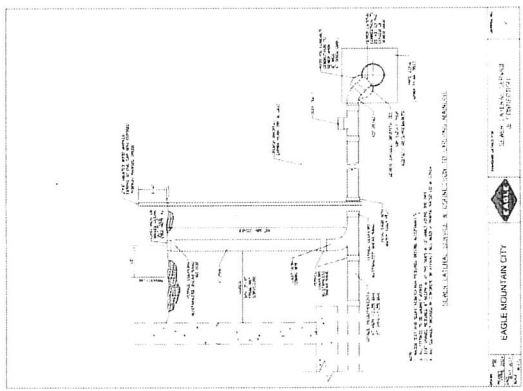

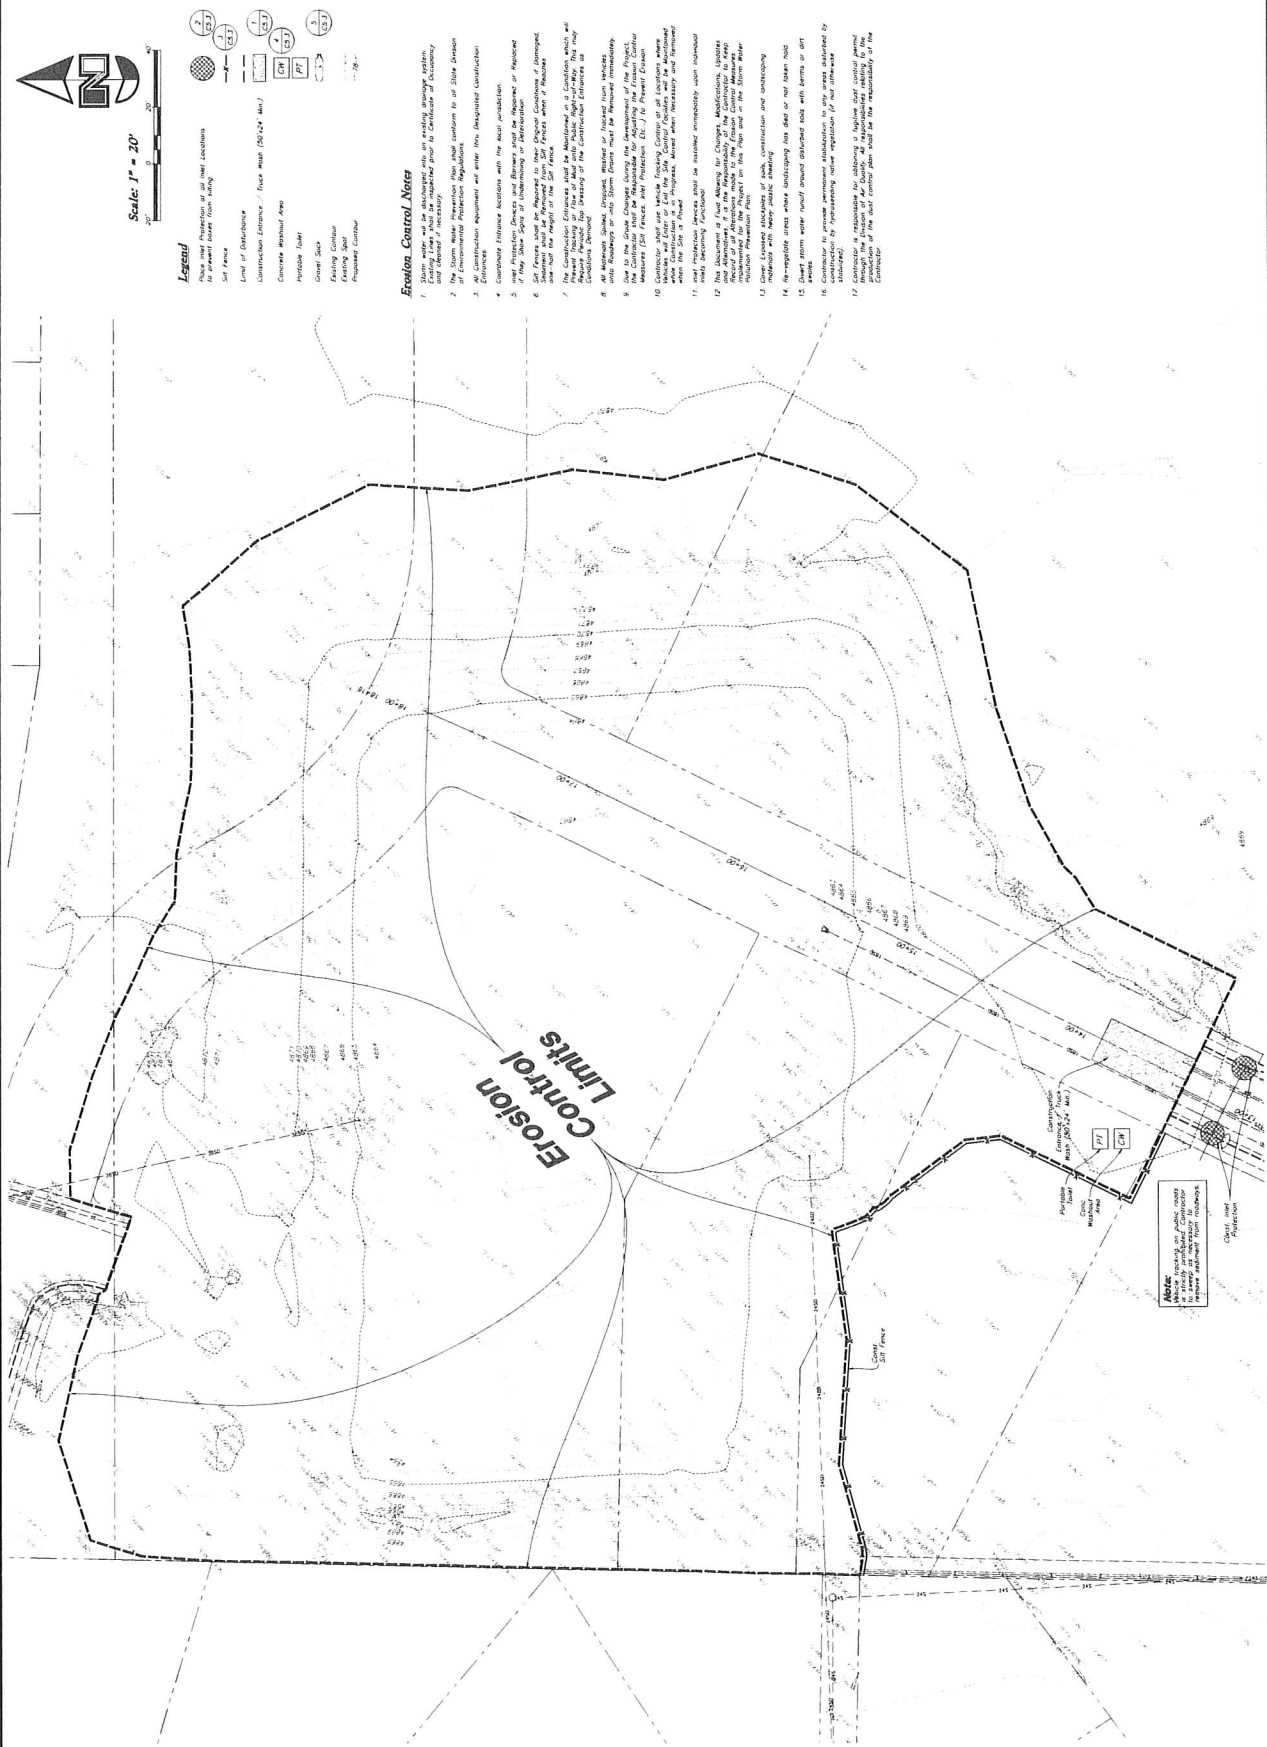

Erosion Control Notes

- [illegible]

Note: Vehicle tracking on public roads is strictly prohibited. Contractor is to sweep as necessary to remove sediment from roadways.

Erosion Control Plan - Phase 1

26 Jun, 2025

C5.1



AV8 Engineering
2010 North Redwood Road, Salt Lake City, Utah 84116
(801) 521-8529 - AV8Engineering.net





Designed by: <i>SV</i>	EM Commercial, LLC
Controlled by: <i>JH</i>	
Client Name:	

[illegible]

Scale: 1" = 20'

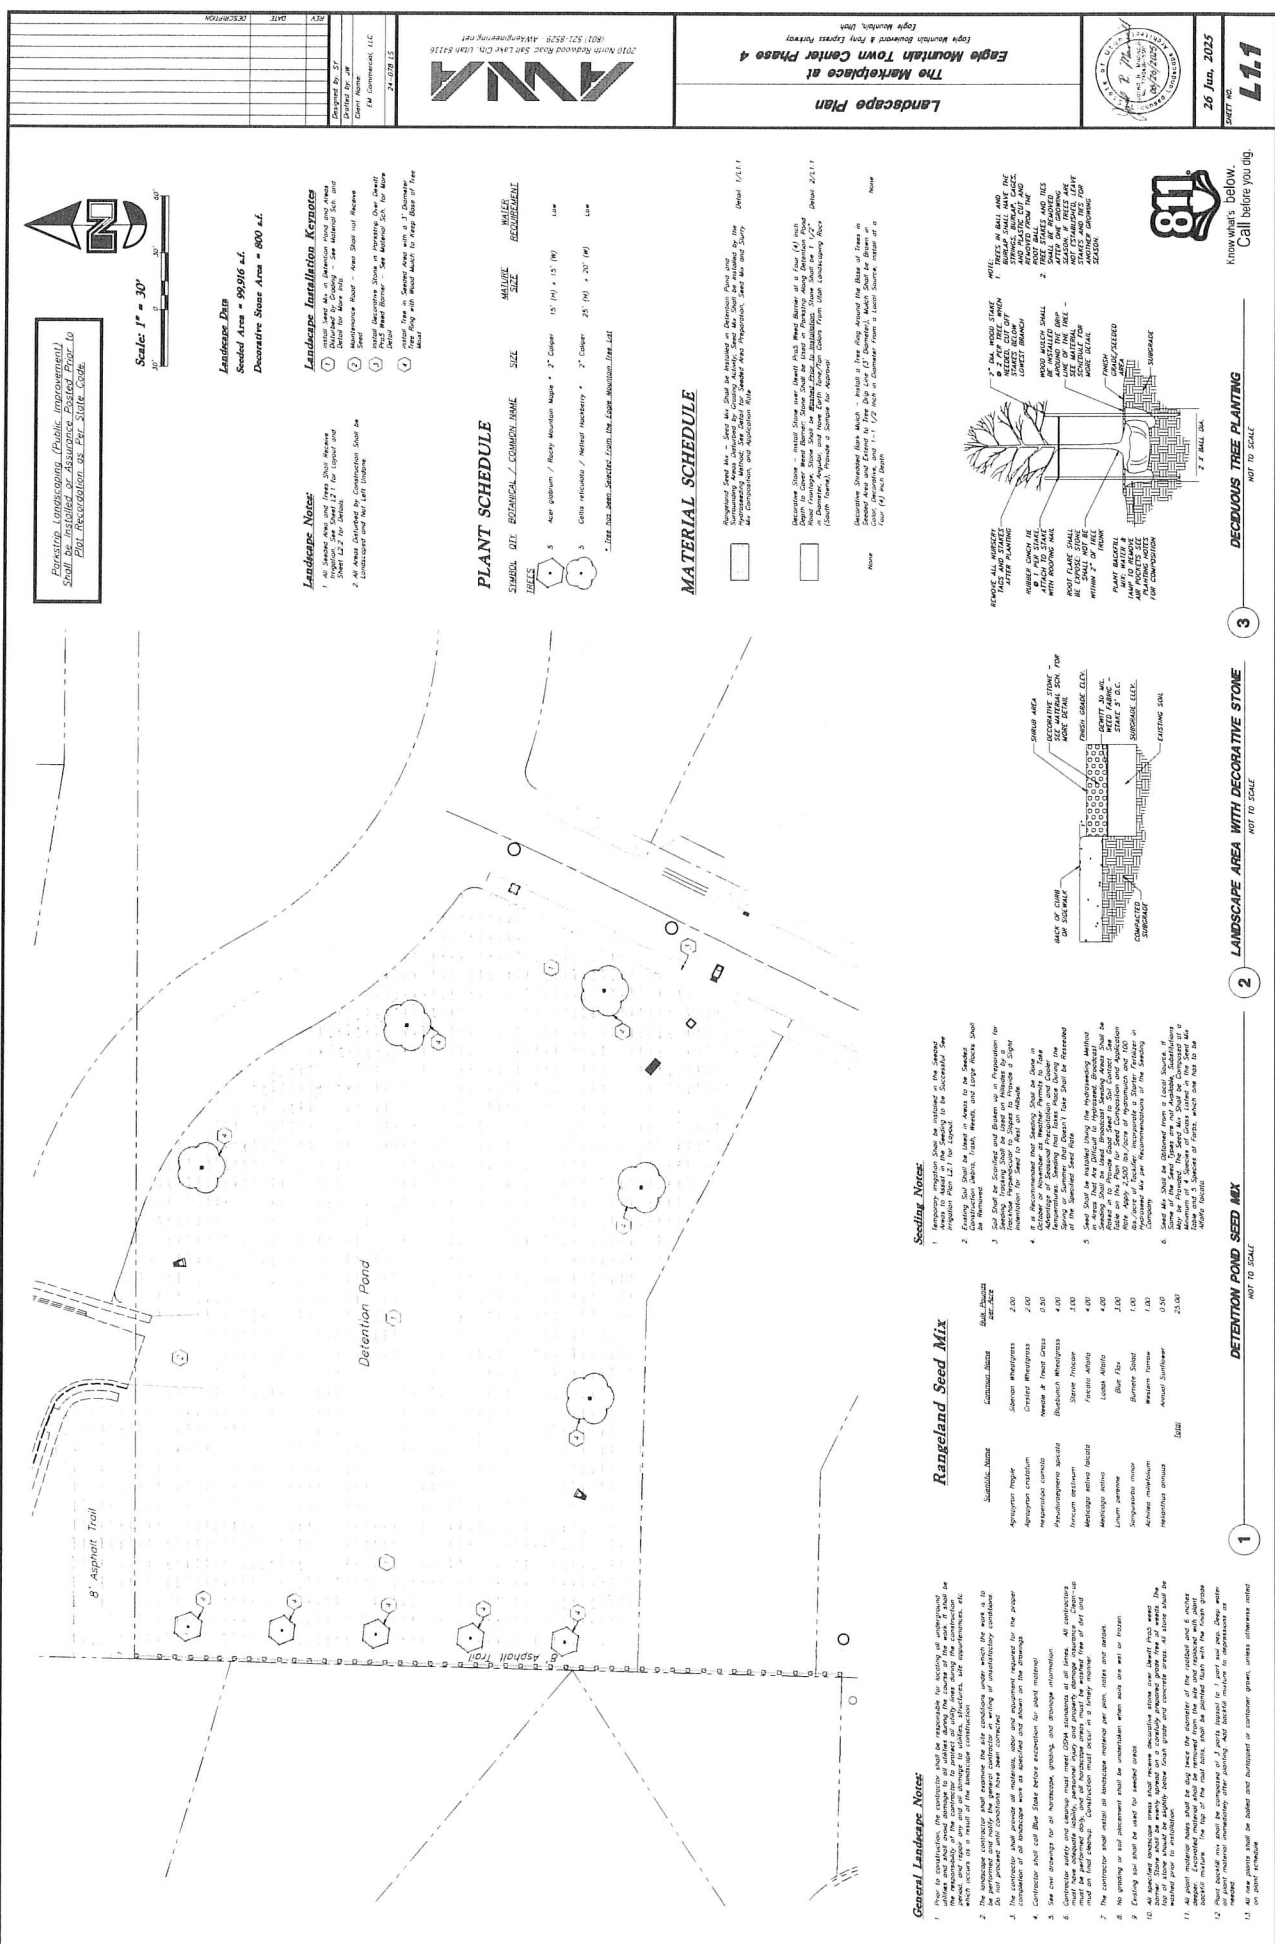


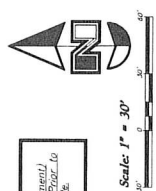

Landscape Data
Seeded Area = 99,916 sq. ft.
Decorative Stone Area = 800 sq. ft.

- Landscape Notes:**
PLANT SCHEDULE

SYMBOL	QTY	BOTANICAL / COMMON NAME	SIZE	MATURE SIZE	WATER REQUIREMENT

MATERIAL SCHEDULE


Seeding Notes:

Rangeland Seed Mix


General Landscaping Notes:

LANDSCAPE AREA WITH DECORATIVE STONE

NOT TO SCALE

DECIDUOUS TREE PLANTING

NOT TO SCALE

Know what's below.
Call before you dig.

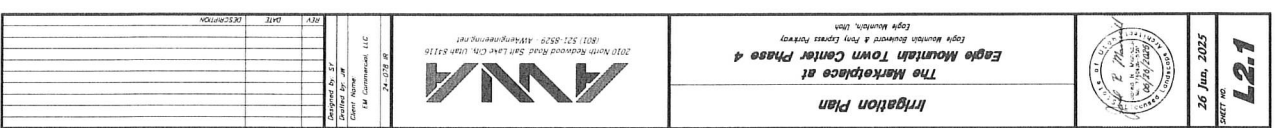


See Sheet L.1.1 for Layout of Sewering for Detention Pond and Details

[illegible][illegible]


L2.1




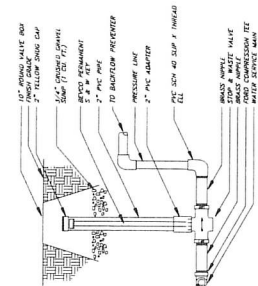


STOP & WASTE VALVE

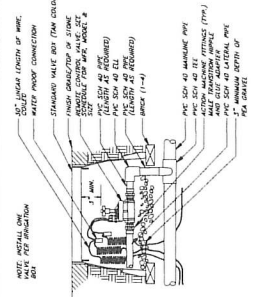


REMOTE CONTROL VALVE

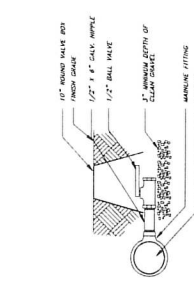


MANUAL DRAIN VALVE

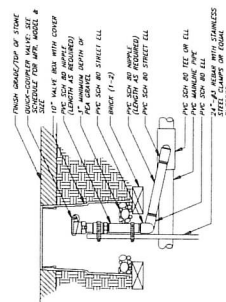


QUICK COUPLING VALVE

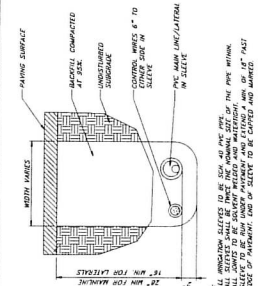


PIPE SLEEVING

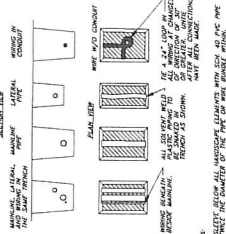


PIPE & WIRE TRAILING

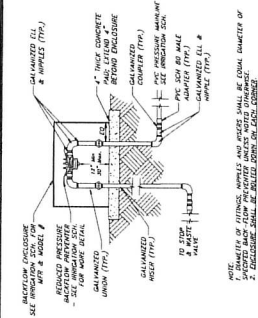

BACKET ON PREVENTION DENICE

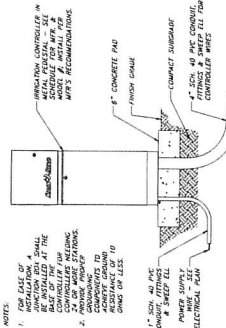


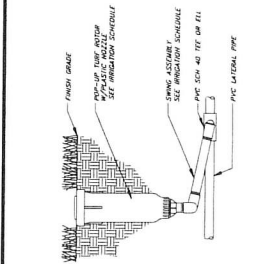

